


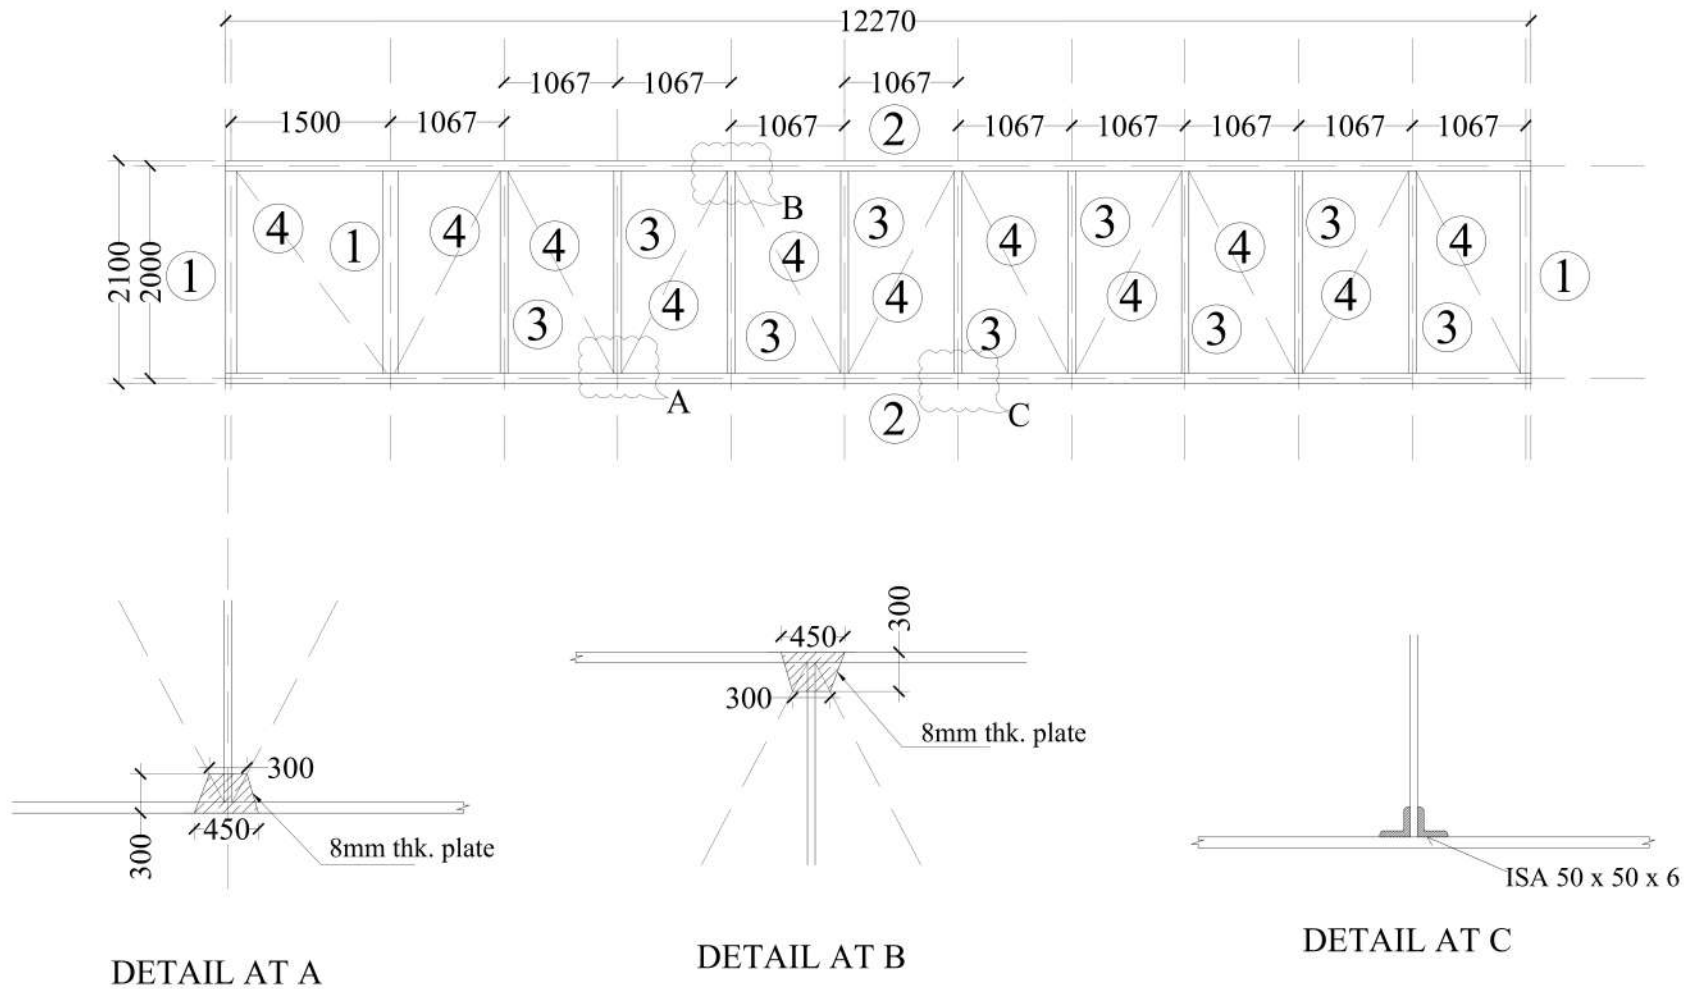

NOTES :-	NOTES :-	NOTES :-	REVISIONS	CLIENT NAME:-	DESIGN BY	DRAWN BY	CHECKED BY
1) ALL DIMENSIONS ARE IN MM	1. MATERIAL SPECIFICATION: a) ALL STRUCTURAL STEEL, ROLLED SECTIONS & PLATES SHALL CONFORM TO IS:206-1975 & IS 2063-1982	1) ALL DIMENSIONS MUST BE CHECKED WITH ARCHITECT'S DRS & IN CASE OF ANY DISCREPANCY ARCHITECT'S DRS SHALL PREVAIL.	NO. DATE REVISIONS & REMARK :-	MGN SCHOOL, JALANDHAR	Sr Er. PARAMVEER SINGH	Er. NIKHIL SEHGAL	
2) ALL DIMENSIONS ARE TO BE READ AND NOT MEASURED	2. WELDING SHALL CONFORM TO IS:814-1989	2. ALL CONSTRUCTION JOINTS SHALL BE APPROVED BY CONSULTANT ON THE BASIS OF SCHEME PREPARED BY CONTRACTOR.	1	PROJECT NAME:-	DRG. STAGE	FOR APPROVAL	FOR CONSTRUCTION
3) ALL PART PLANS, ELEVATIONS AND SECTIONS TO BE READ IN CONJUNCTION WITH THEIR RESPECTIVE ARCHITECTURAL DRAWINGS.	3. ALL ELECTRODES SHALL CONFORM TO IS:814	3) CONFIRM LOCATION OF WALLS WITH RELEVANT ARCHITECTURAL DRAWINGS.		FOOT OVER BRIDGE	☐	☐	☒
4) RESPONSIBILITY OF STRUCTURAL DESIGNERS IS LIMITED UP TO THE STRUCTURAL CALCULATION, ITS DRAWINGS & NOT FOR ITS EXECUTION & QUALITY PARTS.	4. ALL M.S. BLOCK BOLTS AND NUTS SHALL CONFORM TO IS:1363 (PART-I TO II) 1984			DRAWING TITLE:-	ARCHITECT:-	STRUCTURAL CONSULTANT:-	
	5. WAGERS SHALL CONFORM TO IS:5369-1975, IS:5370-1969, IS:5372-1975 OR IS:5374-1975			CONNECTION DETAILS		STRUCTURE N CONSTRUCTION HUB	
	6. CONTRACTOR SHALL SUBMIT EMBODIMENT DRAWING FOR APPROVAL BEFORE EXECUTION OF THE STEEL WORKS			DATE SCALE DRG. NO. NORTH		Kapurthala	
	7. ALL THE JOINTS SHALL BE WELDED 8MM THICK UNLESS SPECIFIED.			02/06/25 N.T.S STU-4		PH No - +91-9646914413	
						Email - info.sach09@gmail.com	

